



G:\CKE Projects\CKE_R2514B Onslow Jones Co\Structures\Site 3\R-2514B_SD_03_EB2_01.dgn
1/27/2015 8:37:09 AM CKE_R2514B_PDF_full.pltcfgr2514B_str.tbl

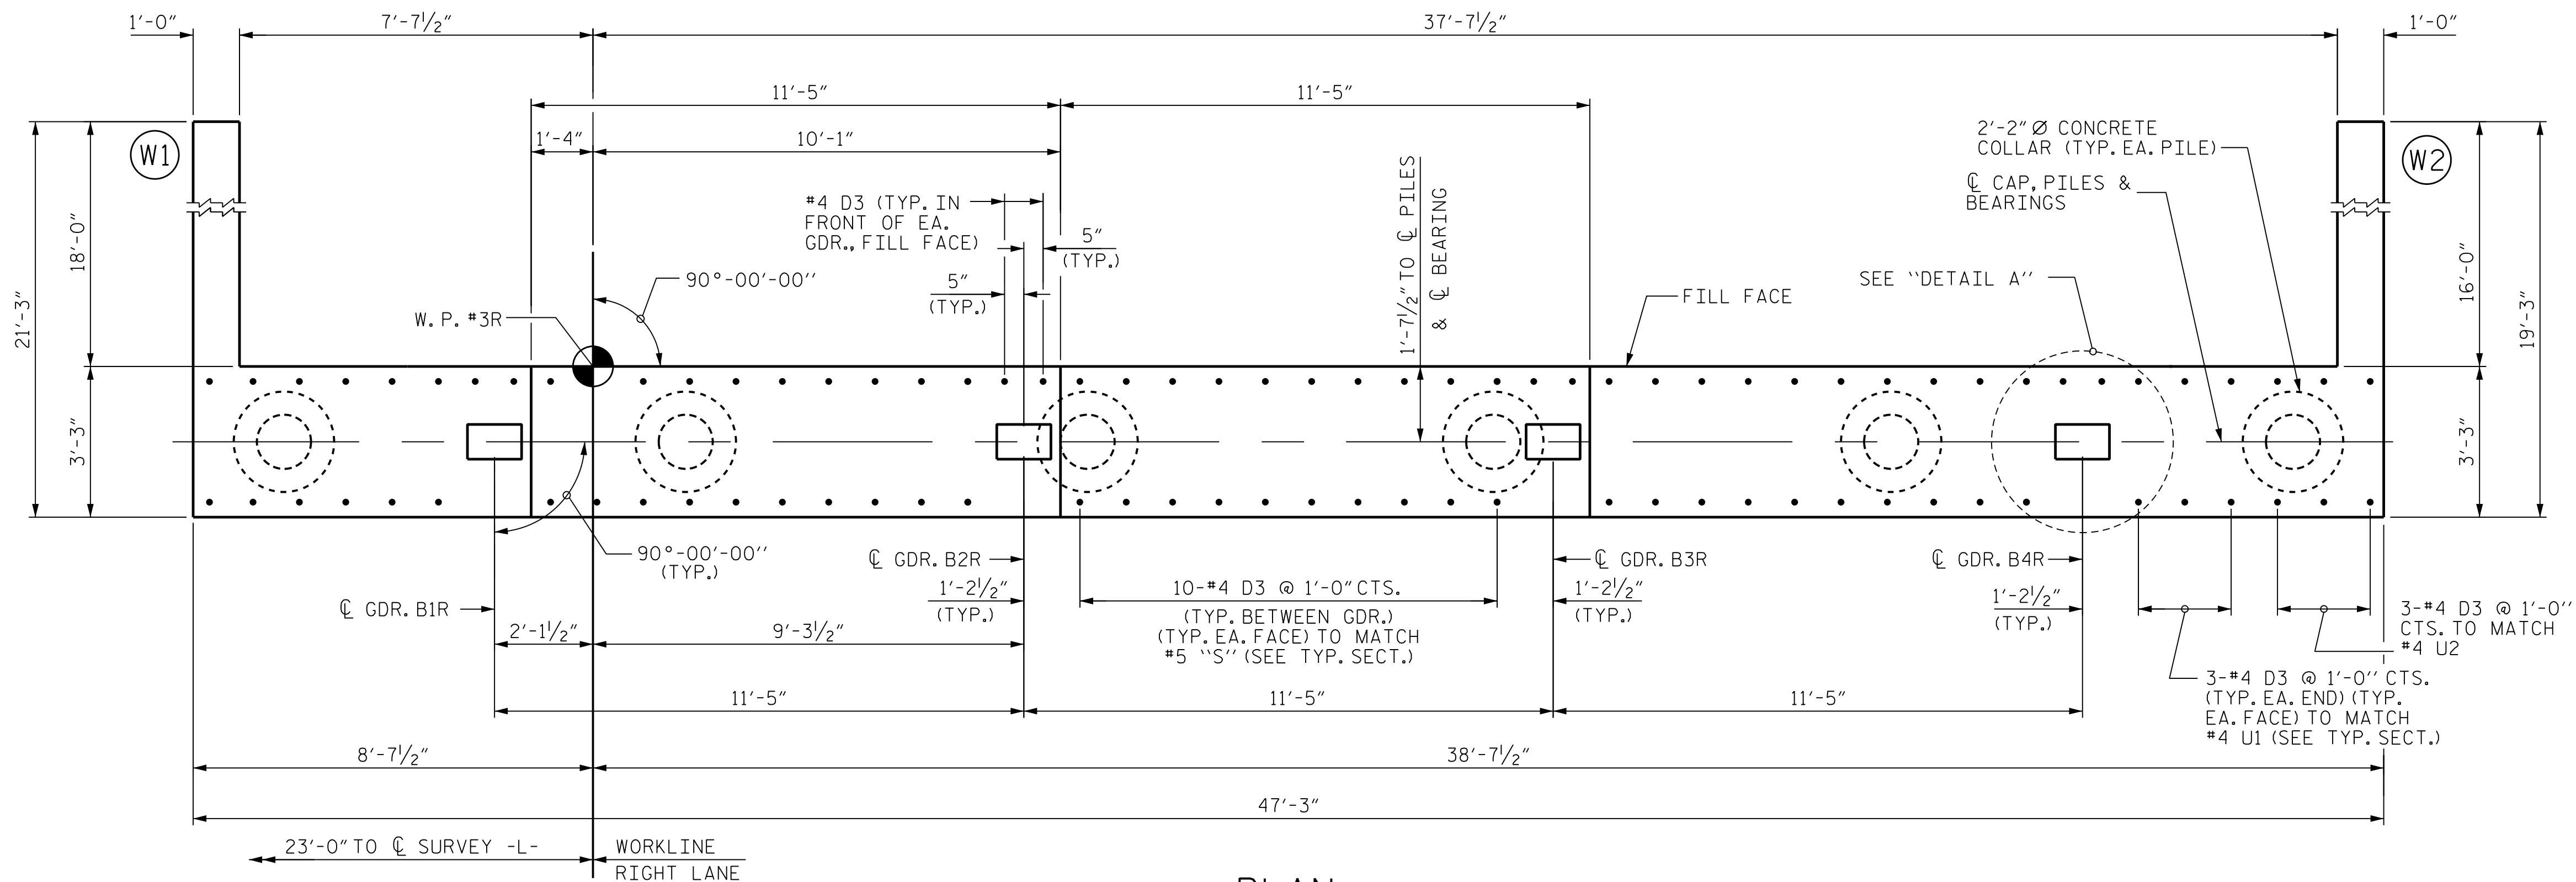

PLAN

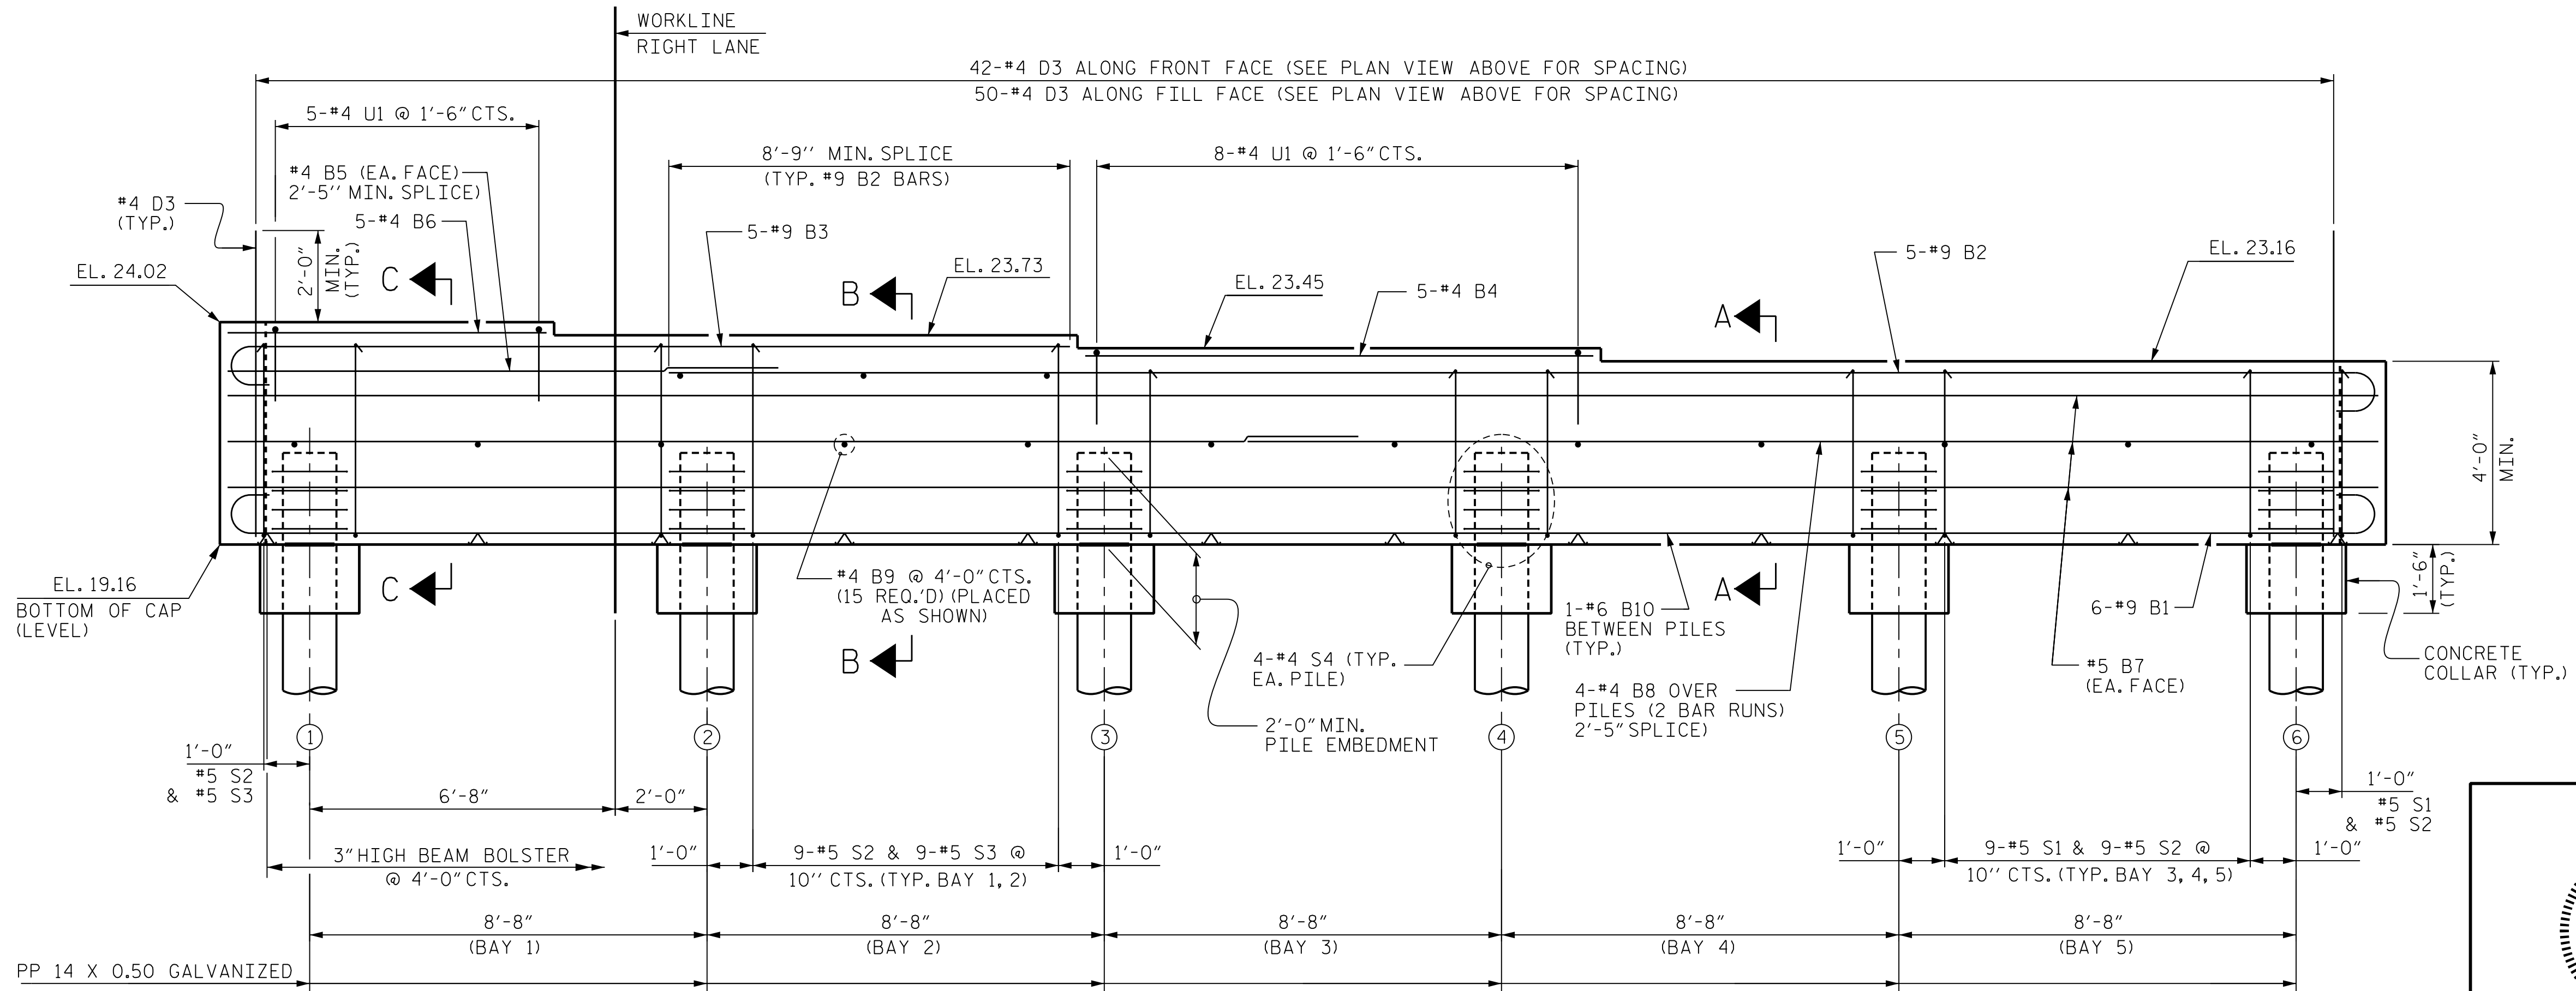

ELEVATION

NOTES

INSTALL THE 4" Ø DRAIN PIPE THROUGH THE WINGWALL AS REQUIRED FOR REINFORCED BRIDGE APPROACH FILLS. SEE THE ROADWAY PLANS. REINFORCING STEEL IN THE WINGWALL MAY BE SHIFTED AS NECESSARY TO CLEAR DRAIN PIPE.


THE TOP SURFACE OF THE END BENT CAP AND WINGS, EXCEPT THE BEARING AREA, SHALL BE RAKED TO A DEPTH OF 1/4" .

THE UPPER PORTION OF THE WINGS SHALL BE POURED WITH SUPERSTRUCTURE CONCRETE AND REINFORCING STEEL QUANTITIES ARE INCLUDED IN THE SUPERSTRUCTURE BILL OF MATERIAL. FOR DETAILS, SEE SUPERSTRUCTURE PLANS.

FOR SECTION A-A, B-B & C-C, SEE SHEET 3 OF 3.

FOR TEMPORARY DRAINAGE AT END BENT DETAIL, SEE SHEET 3 OF 3.

FOR STEEL PIPE PILE DETAILS AND REINFORCEMENT, SEE "14" STEEL PIPE PILE" SHEET.

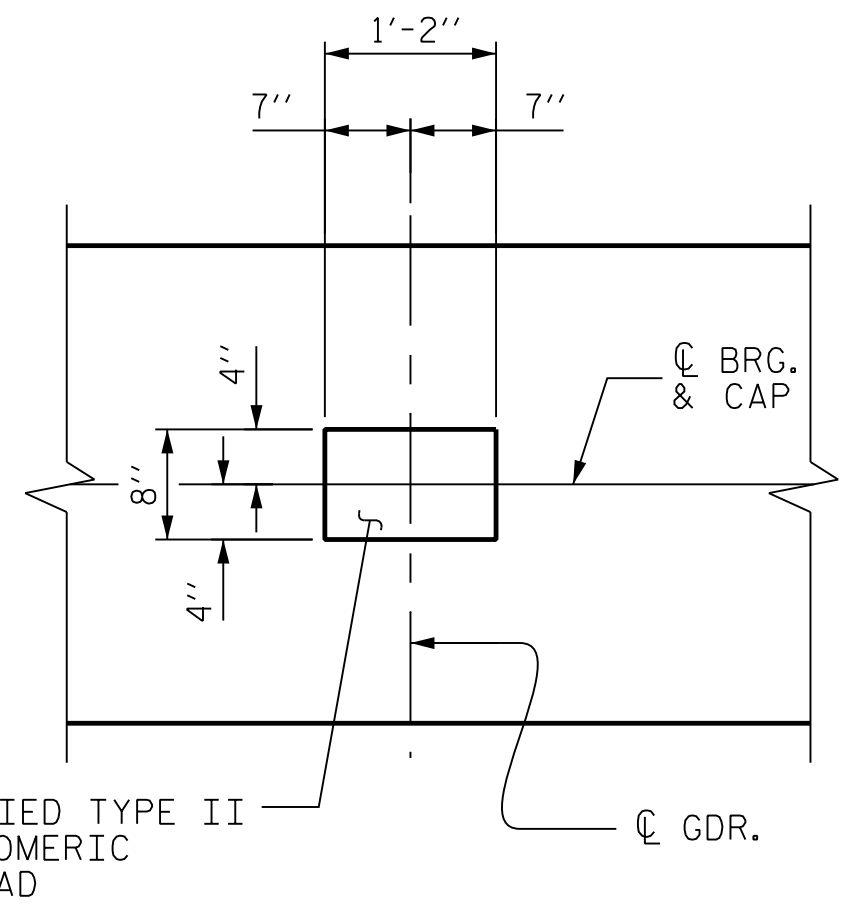


DETAIL A

(DIMENSIONS ARE TYPICAL FOR EACH BEARING)

PROJECT NO. R-2514B
ONSLow COUNTY
STATION: 147+95.00 -L-

SHEET 1 OF 3

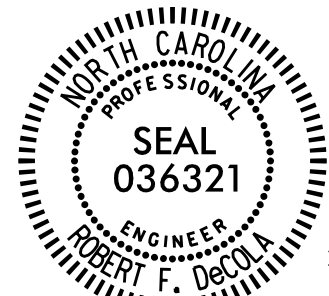

1/27/2015

DocuSigned by:
Robert F. Decola



The LOUIS BERGER GROUP, Inc.
1001 Wade Avenue, Suite 400
Raleigh, NC 27605-3322
NC COA No. F-0840

STATE OF NORTH CAROLINA
DEPARTMENT OF TRANSPORTATION
RALEIGH

SUBSTRUCTURE
INTEGRAL END BENT 2
(RIGHT LANE)

DRAWN BY : J. MYA DATE : 11/13
CHECKED BY : R. DECOLA DATE : 05/14
DESIGN ENGINEER OF RECORD : R. DECOLA DATE : 10/14

REVISIONS						SHEET NO.
NO.	BY:	DATE:	NO.	BY:	DATE:	
1			3			S3-28
2			4			TOTAL SHEETS 34